




(NO. OF CAR PARKING= 365NO.S)

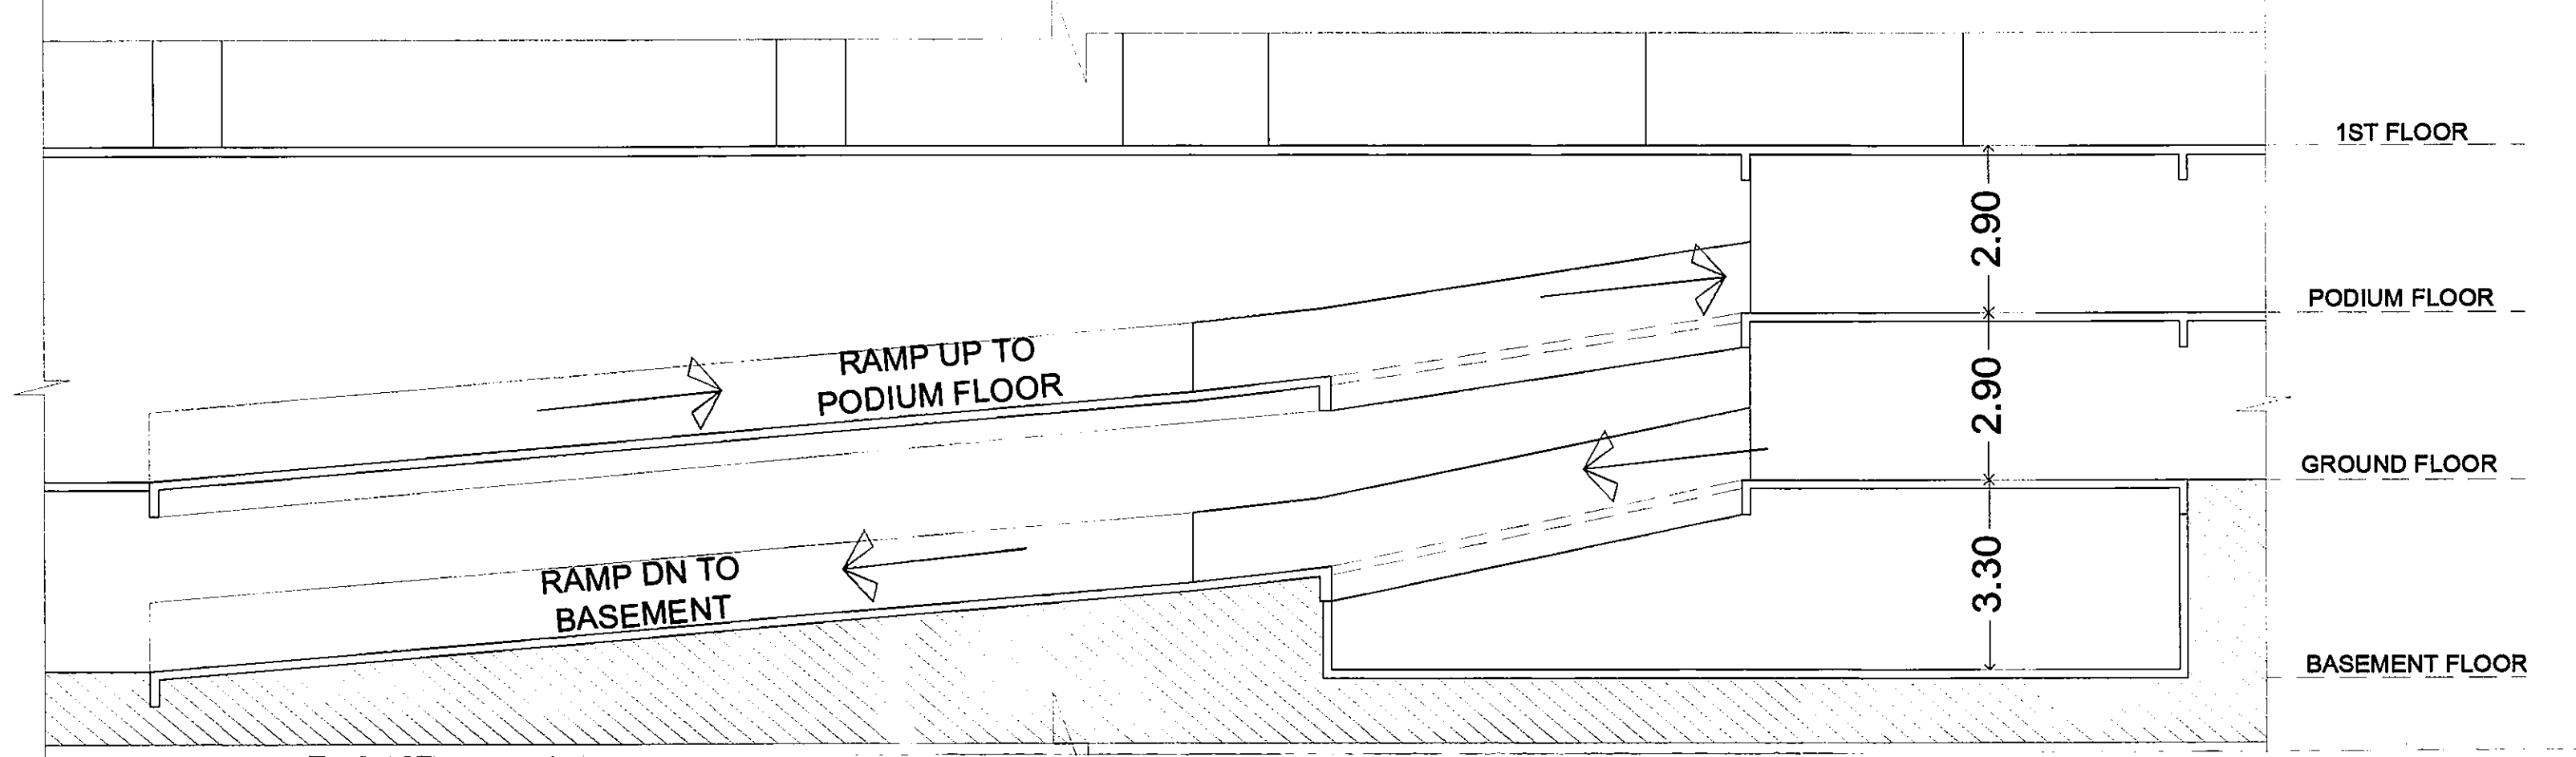

SECTION AT CC' THROUGH RAMP

- LEGEND**
- COMMERCIAL PARKING
 - EV PARKING
 - MHADA PARKING
 - ▨ CHARGING STATIONS FOR ELECTRIC VEHICLES

BASEMENT (PARKING) FLOOR PLAN (SCALE: N.T.S)

STAMP OF APPROVAL

Sanctioned No. B.F. *Tathawade/149/3/2023*
 Subject to conditions mentioned in the
 Office Order No. *07/07/2023*
 Pimpri
 Date *07/07/2023*

Shivale
 Executive Engineer
 Building Permission and Unauthorised Building
 Construction Control Department
 Pimpri, Chinchwad Municipal Corporation
 Pimpri-411 018

[Signature]
 City Engineer
 Building Permission Dept.
 P.M.C., Pimpri-Pune-18.

DESIGN ARCHITECT :-
GUPIX ARCHITECTS ASSOCIATES
OFFICE NO. 142/2, LAKSHMIKUNJ, CHINCHWAD, PUNE. NEAR WANDUR CLUB, LULIA INDIAN, BHOWALI, PUNE. E-MAIL: gupixarchitects@gmail.com CONTACT NO: 97290028, 97290087

OWNER'S NAME :-
 MR. SANDEEP SAHEBRAO PAWAR AND SUNIL TUKARAM PAWAR AND OTHERS THROUGH M/S. KRISALA ENTERPRISES LLP THROUGH M/S. KRISALA INFRACON L.P. THROUGH MR. SAGAR O. AGARWAL & M/S. ORANGE KRISALA REALTY LLP & OTHERS.

OWNER SIGN :-
[Signature]

PROJECT :-
 SURVEY NO.: 149/1 (P) & 149/3 (P) PLOT NO -
 DESCRIPTION: REGULAR TRACK, VILLAGE - TATHAWADE, PUNE.

INWARD NO.:

ARCHITECT INTERIOR DESIGNER
PATIL & BUGADE ASSOCIATES
FILE NO. P&B, D-3, Block 108B, Hiranagar, Near, Next to St. Andrews School, MIDC, Chinchwad, Pune-411 009. #91620080@gmail.com 912 350 48901 912 870 2788

ARCHITECT SIGN :-
[Signature]
 MR. AMOL BUGADE

SHEET NO :- 02 /21 **DATE :-** 9 JUNE 2023
DRAWN BY :- IFTLIA
KEY NO :-

SCALE :- 1:100